



An attractive four bedroom Neo-Georgian detached house in a convenient location
Greenheys Close, Northwood, Middlesex HA6 2FR

ROBSONS

Asking Price: £3,400 pcm

An attractive four bedroom Neo-Georgian detached house in a convenient location

Greenheys Close, Northwood, Middlesex HA6 2FR

• ENTRANCE HALL • LIVING ROOM • KITCHEN • MASTER BEDROOM WITH ENSUITE SHOWER ROOM • THREE FURTHER BEDROOMS • FAMILY BATHROOM • PARKING VIA OWN DRIVEWAY • GARDEN • GARAGE • UNFURNISHED

Description

An attractive four bedroom Neo-Georgian detached house offered to a good standard throughout providing bright and spacious living accommodation, conveniently located in a cul-de-sac near Northwood Town Centre only a short walk away providing shops, Waitrose supermarket, restaurants, schools and Metropolitan Line Station to Baker Street and The City.

** An advance reservation payment of one weeks rent is required to secure the property **

Location


Northwood provides a range of shopping facilities including a Waitrose supermarket, a variety of restaurants and other amenities with the Metropolitan Line station providing access to Baker Street and the City. There is a plethora of state and private schooling together with a wide choice of recreational facilities, which include golf courses and fitness centres. The M1, M40 and M25 motorways are also accessible.






Additional Information

- Local Authority: Hillingdon
- Council Tax Band: G
- Deposit Amount: £3,923.00
- Reservation Payment: One weeks rent
- Energy Efficiency Rating: Band D
- Available Date: 01/08/2026

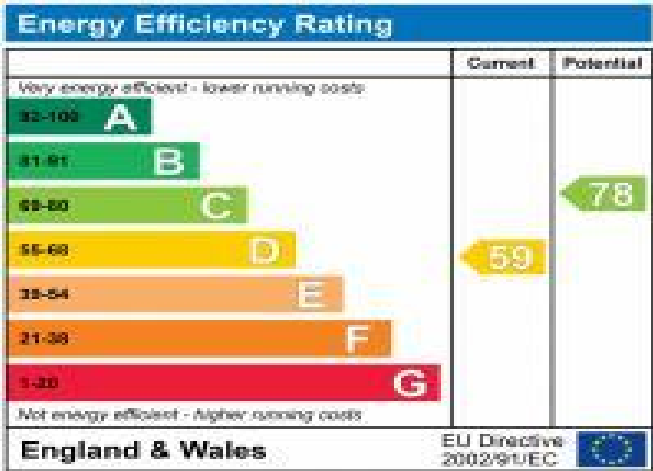

APPROX. GROSS INTERNAL FLOOR AREA 1655 SQ FT 153.7 SQ METRES (INCLUDES GARAGE)

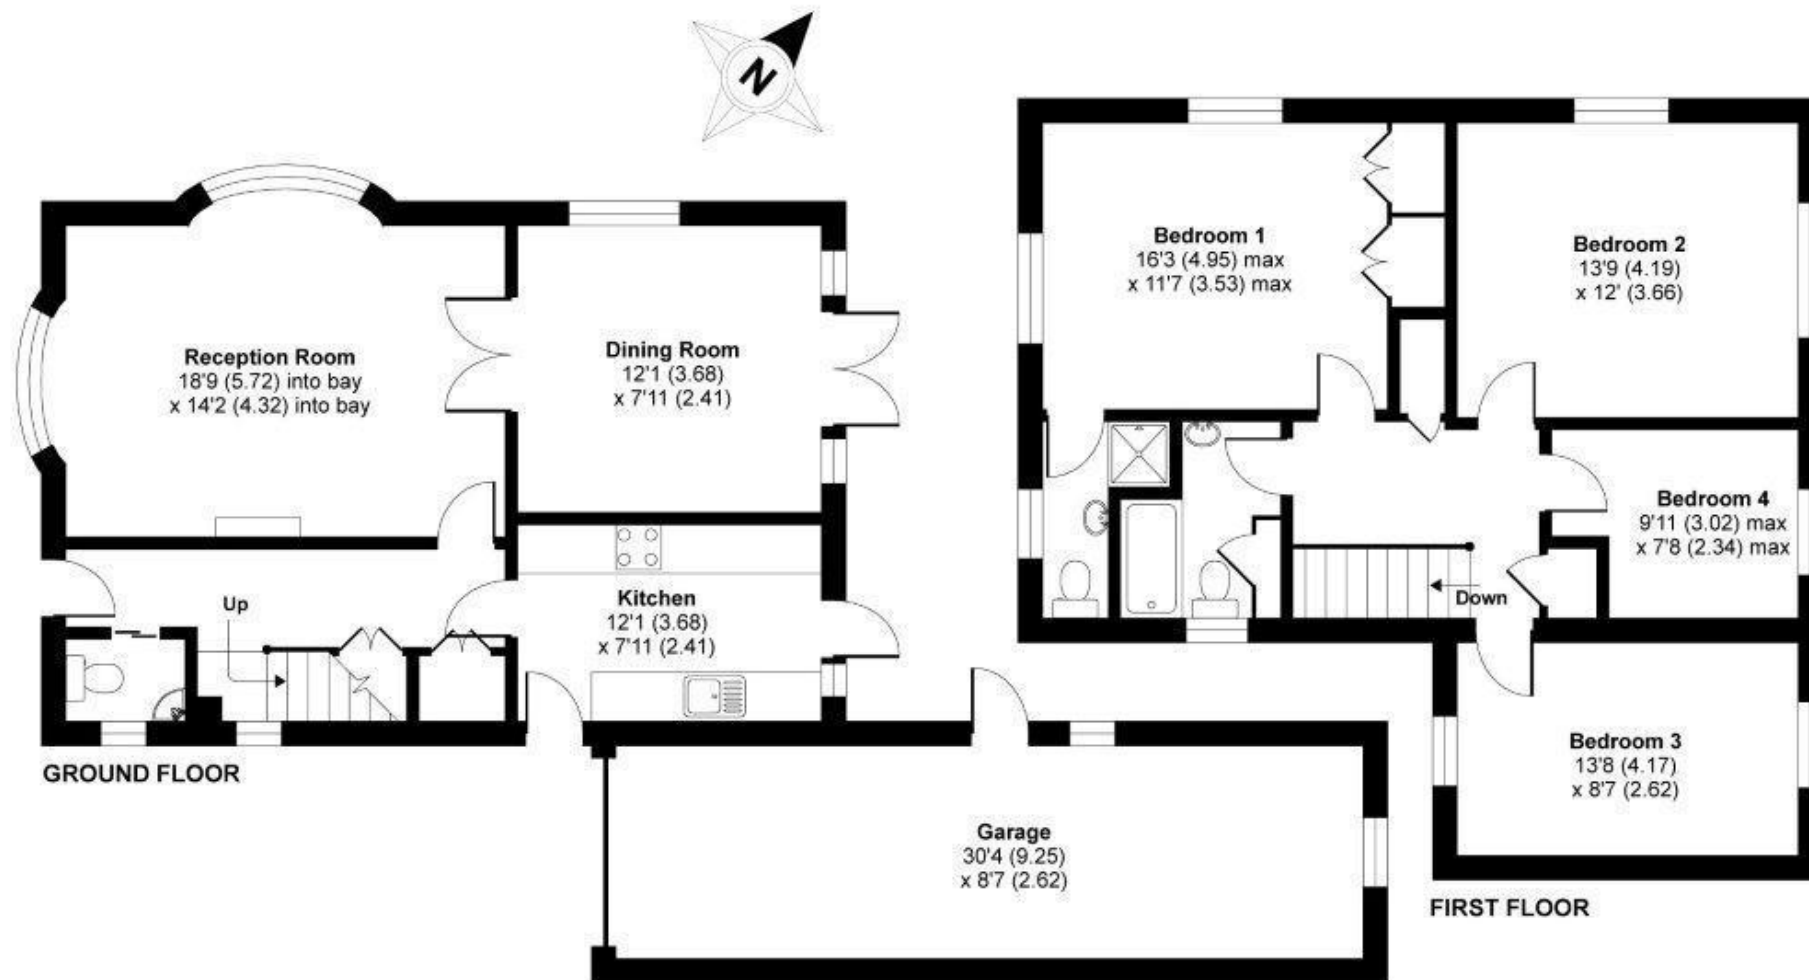

'For illustrative purposes only - not to scale. The position and size of doors, windows, appliances and other features are approximate only.'

Whilst every attempt has been made to ensure the accuracy of the floor plan contained here, measurements of doors, windows and rooms are approximate and no responsibility is taken for any error, omission or misstatement. These plans are for representation purposes only as defined by RICS Code of Measuring Practice and should be used as such by any prospective purchaser. Specifically no guarantee is given on the total square footage of the property if quoted on this plan. Any figure given is for initial guidance only and should not be relied on as a basis of valuation.

Copyright nichecom.co.uk 2014 Produced for Robsons REF : 631952



REGISTERED OFFICE 2-4 PACKHORSE ROAD, GERRARDS CROSS, BUCKINGHAMSHIRE, ENGLAND, SL9 7QE. COMPANY NO. 07557114. VAT NO. GB211239453