



A delightful character two bedroom mid terrace house conveniently located  
Hallowell Road, Northwood, HA6 1DU

**ROBSONS**



**Asking Price: £1,850 pcm**

## **A delightful character two bedroom mid terrace house conveniently located**

Hallowell Road, Northwood, HA6 1DU

---

• MID TERRACE • FITTED KITCHEN • LOUNGE • TWO BEDROOMS • DINING ROOM • FAMILY BATHROOM • PRIVATE GARDEN • OFF STREET PARKING • SHED • UNFURNISHED

---

### **Description**

A delightful character two bedroom mid terrace house conveniently located close to Northwood town centre and Metropolitan line station. The ground floor comprises of reception room, dining room & fitted kitchen leading on to a private garden. To the first floor there are two bedrooms and a family bathroom. The property is offered unfurnished with off street parking.

### **Location**

Northwood provides a range of shopping facilities including Waitrose supermarket, a variety of restaurants and other amenities with the Metropolitan Line station providing access to Baker Street and the City. There is also a wide choice of recreational facilities, which include golf courses and fitness centres. The M1, M40 and M25 motorways are also accessible.









### Additional Information

- Local Authority: Hillingdon
- Council Tax Band: D
- Energy Efficiency Rating: Band D
- Available Date: 21/02/2023

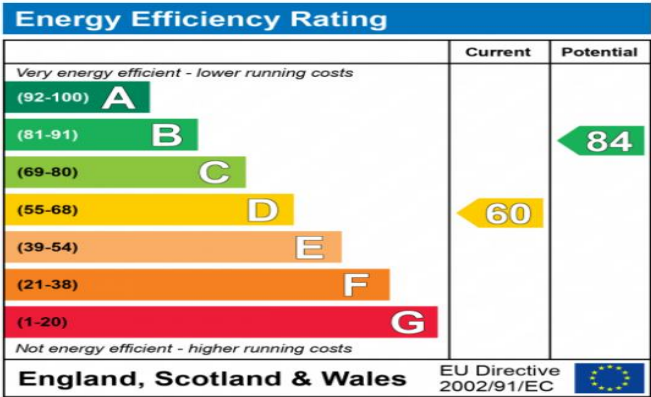


The energy efficiency rating is a measure of the overall efficiency of a home. The higher the rating the more energy efficient the home is and the lower the fuel bills will be.

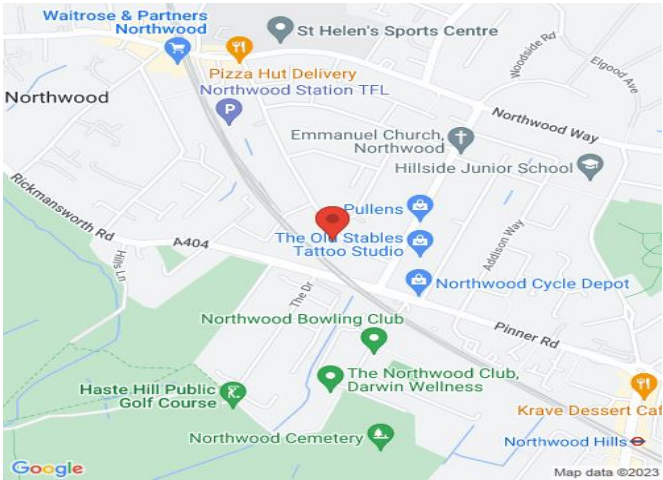


Approximate Area = 792 sq ft / 73.5 sq m (excludes shed)

For identification only - Not to scale

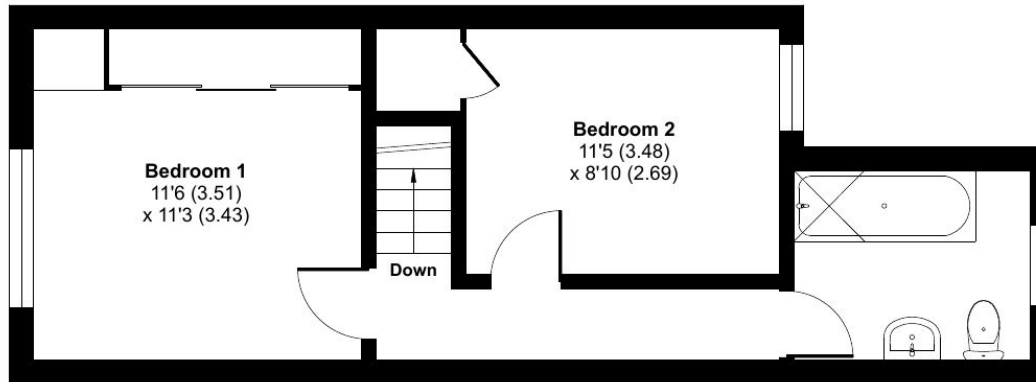

FIRST FLOOR

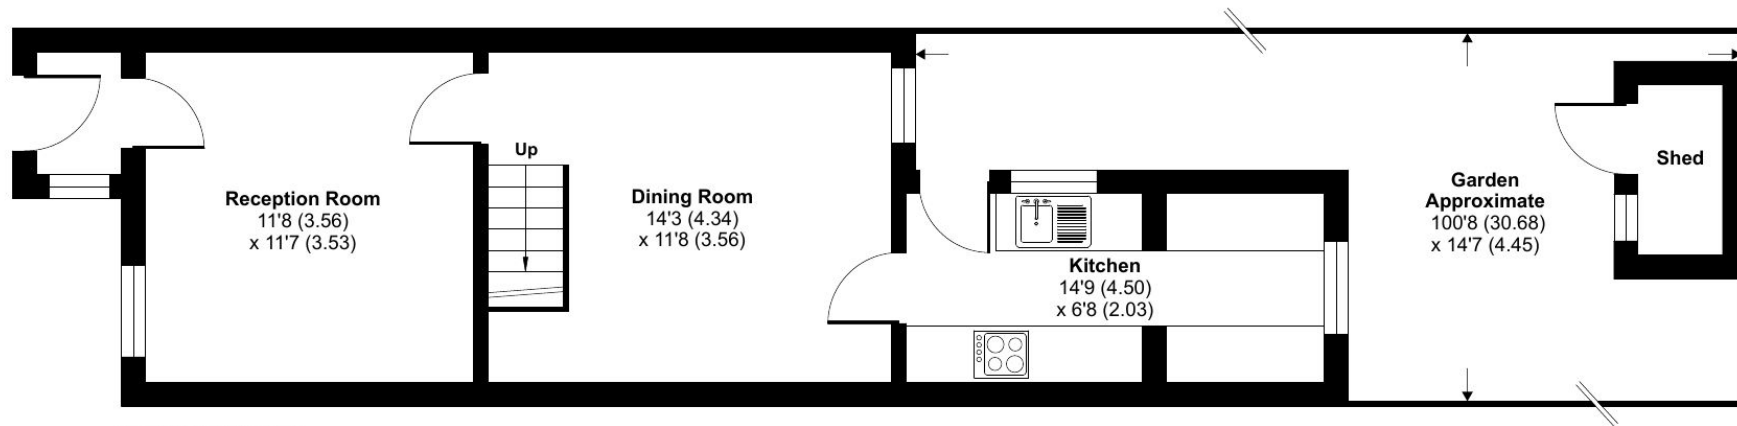

GROUND FLOOR



Floor plan produced in accordance with RICS Property Measurement Standards incorporating International Property Measurement Standards (IPMS2 Residential). © nichecom 2023.  
Produced for Robsons. REF: 951051



REGISTERED OFFICE 2-4 PACKHORSE ROAD, GERRARDS CROSS, BUCKINGHAMSHIRE, ENGLAND, SL9 7QE. COMPANY NO. 07557114. VAT NO. GB211239453