



A semi-detached two bedroom family home conveniently located
High Street, Northwood, HA6 1EB



Asking Price: £2,000 pcm

A semi-detached two bedroom family home conveniently located

High Street, Northwood, HA6 1EB

• SEMI DETACHED • FITTED KITCHEN • OPEN PLAN LIVING/DINING ROOM • DOWNSTAIRS GUEST CLOAKROOM • RECEPTION ROOM/STUDY • TWO LARGE DOUBLE BEDROOMS • FAMILY BATHROOM • PRIVATE REAR GARDEN • DRIVEWAY • UNFURNISHED

Description

Conveniently located, this modern two bedroom semi detached house set over three floors offers open plan living throughout. The ground floor comprises of lounge/dining room, downstairs guest cloakroom, fitted kitchen and additional reception room/study. To the first floor there are two large double bedrooms and a family bathroom. The property is offered unfurnished and benefits a large loft room, parking via driveway for two cars and a private rear garden.

****An advance reservation payment of one weeks rent is required to secure this property****

Location


Northwood provides a range of shopping facilities including a Waitrose supermarket, a variety of restaurants and other amenities with the Metropolitan Line station providing access to Baker Street and the City. There is a plethora of state and private schooling together with a wide choice of recreational facilities, which include golf courses and fitness centres. The M1, M40 and M25 motorways are also accessible.






Additional Information


- Local Authority:
- Council Tax Band: E
- Deposit Amount: £2,307.00
- Reservation Payment: One weeks rent
- Energy Efficiency Rating: Band E
- Available Date: 04/10/2024

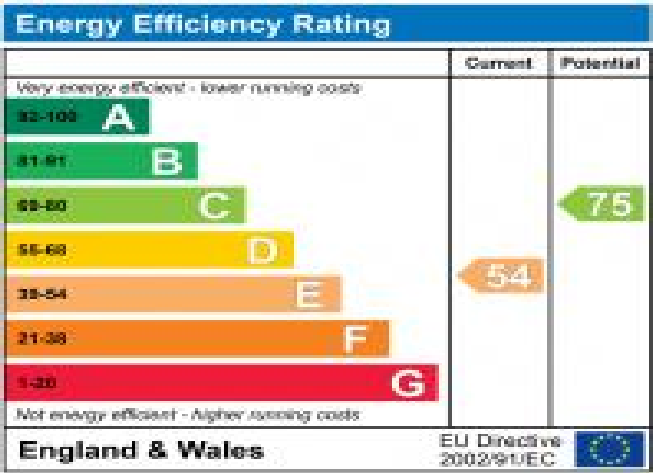


Approximate Gross Internal Area = 80.8 sq m / 870 sq ft




 = Reduced headroom below 1.5m / 5'0

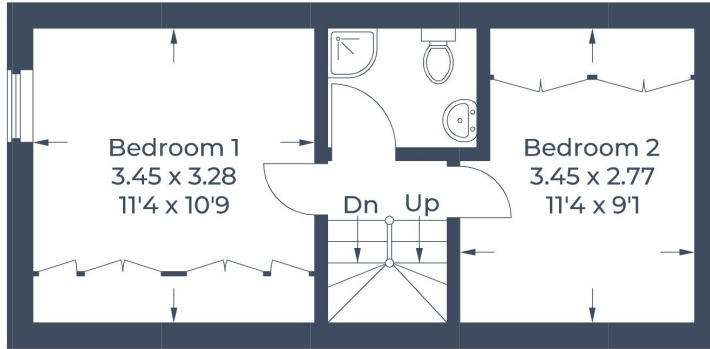

First Floor

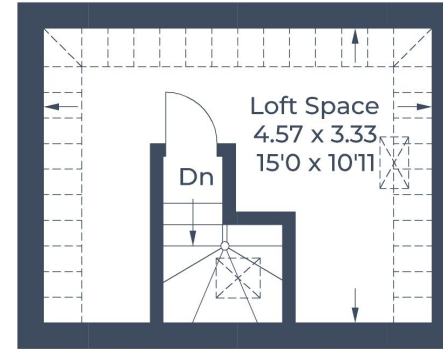

Second Floor

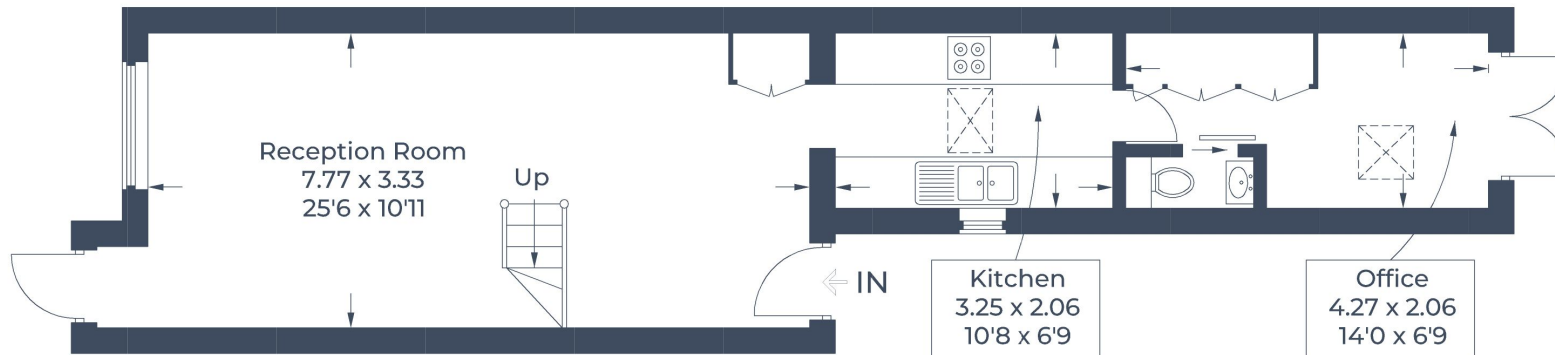

Ground Floor

Illustration for identification purposes only,
measurements are approximate, not to scale.
© CJ Property Marketing Produced for Robsons

