



A spacious two bedroom apartment in a convenient location
Sandy Lodge Way, Northwood, HA6 2AS



Asking Price: £1,950 pcm

A spacious two bedroom apartment in a convenient location

Sandy Lodge Way, Northwood, HA6 2AS

• ENTRANCE HALL • LIVING/DINING ROOM • KITCHEN • BEDROOM WITH FITTED WARDROBES AND ENSUITE BATHROOM • BEDROOM TWO • BATHROOM • COMMUNAL GROUNDS • PARKING SPACE • LARGE PRIVATE GARDEN • UNFURNISHED

Description

A spacious two bedroom apartment located within easy reach of Northwood Met line station. The ground floor property comprises entrance hall, large living room with additional dining space, master bedroom with ensuite bathroom and patio doors leading to the garden area, second bedroom, modern family bathroom and a large kitchen with fitted appliances. Further features include residents parking, easy street parking and private rear garden with maintenance costs included in the rent. *Please note the garage is not provided with this property*

**** An advance reservation payment of one weeks rent is required to secure the property ****

Location


Northwood provides a range of shopping facilities including a Waitrose supermarket, a variety of restaurants and other amenities with the Metropolitan Line station providing access to Baker Street and the City. There is a plethora of state and private schooling together with a wide choice of recreational facilities, which include golf courses and fitness centres. The M1, M40 and M25 motorways are also accessible.






Additional Information

- Local Authority: Three Rivers
- Council Tax Band: F
- Deposit Amount: £2,250.00
- Reservation Payment: One weeks rent
- Energy Efficiency Rating: Band C
- Available Date: 13/09/2024

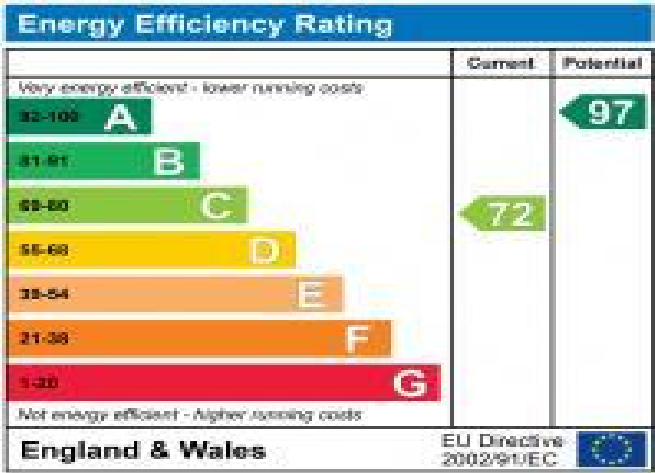

Approximate Gross Internal Area = 100.0 sq m / 1,076 sq ft

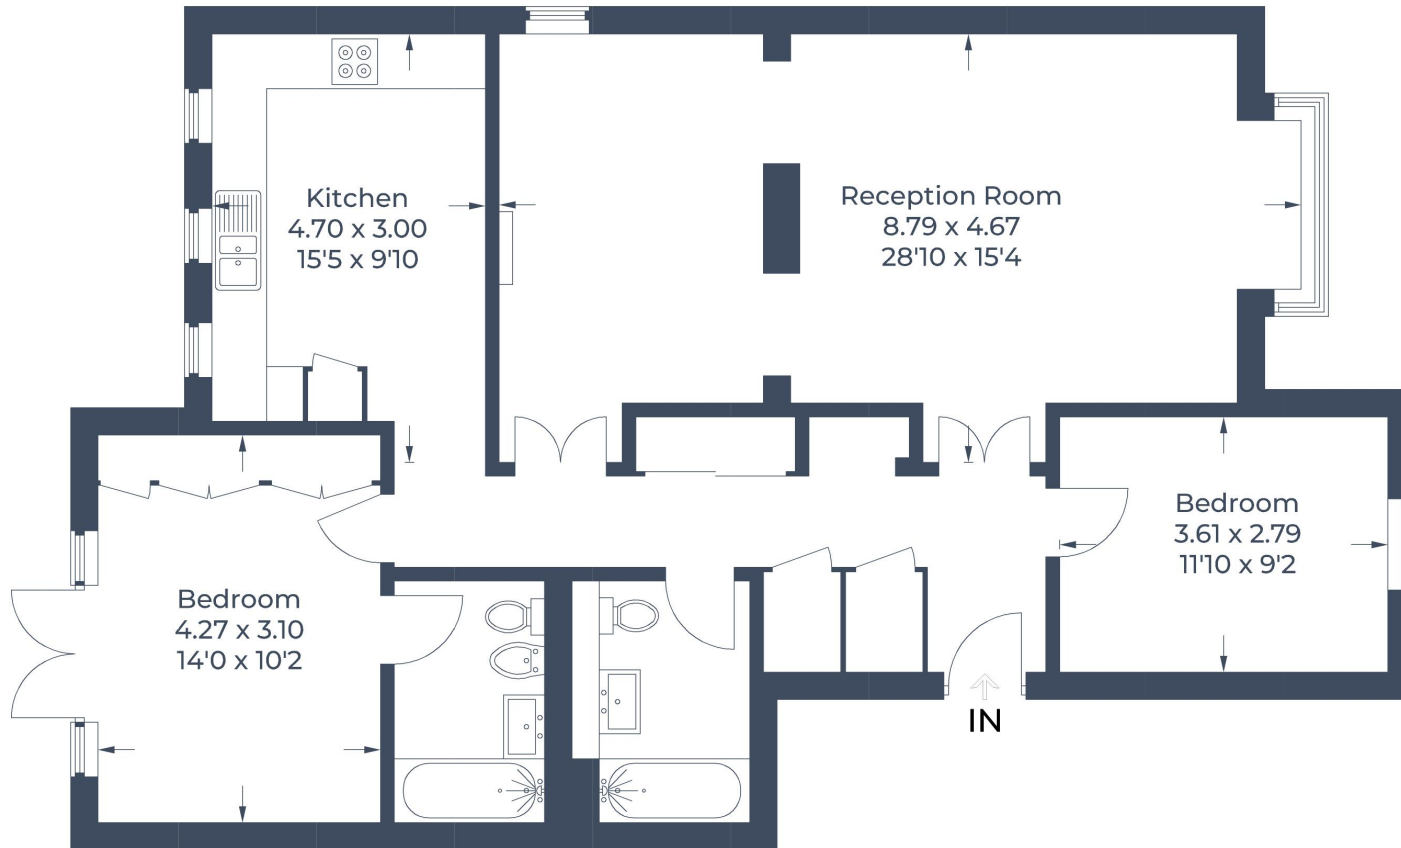

Ground Floor

Illustration for identification purposes only,
measurements are approximate, not to scale.
© CJ Property Marketing Produced for Robsons

