



A refurbished two bedroom ground floor apartment with a private garden
Chester Road, Northwood, HA6 1BG



Asking Price: £2,500 pcm

A refurbished two bedroom ground floor apartment with a private garden

Chester Road, Northwood, HA6 1BG

• ENTRANCE HALL • LIVING/DINING OPEN PLAN TO KITCHEN • BEDROOM ONE WITH ENSUITE SHOWER ROOM • BEDROOM TWO WITH PATIO DOORS TO GARDEN • FAMILY BATHROOM • PRIVATE REAR GARDEN • DRIVEWAY WITH OFF STREET PARKING FOR ONE CAR • UNFURNISHED

Description

A beautifully refurbished two-bedroom, two-bathroom ground floor apartment situated in a highly desirable location in Northwood. The property boasts a spacious open-plan kitchen with side access, leading seamlessly into the light-filled living room. The spacious master bedroom features an ensuite bathroom, while the second well-proportioned bedroom is ideal for guests, a home office, or a growing family. A stylish family bathroom serves the second bedroom and the living areas. The apartment also benefits from a dedicated and convenient utility space. Externally is a large private rear garden and a front driveway offering parking for one vehicle.

**** An advance reservation payment of one weeks rent is required to secure the property ****

Location


Northwood provides a range of shopping facilities including a Waitrose supermarket, a variety of restaurants and other amenities with the Metropolitan Line station providing access to Baker Street and the City. There is a plethora of state and private schooling together with a wide choice of recreational facilities, which include golf courses and fitness centres. The M1, M40 and M25 motorways are also accessible.





Additional Information

- Local Authority: Hillingdon
- Council Tax Band: D
- Deposit Amount: £2,884.00
- Reservation Payment: One weeks rent
- Energy Efficiency Rating: Band D
- Available Date: 20/11/2025

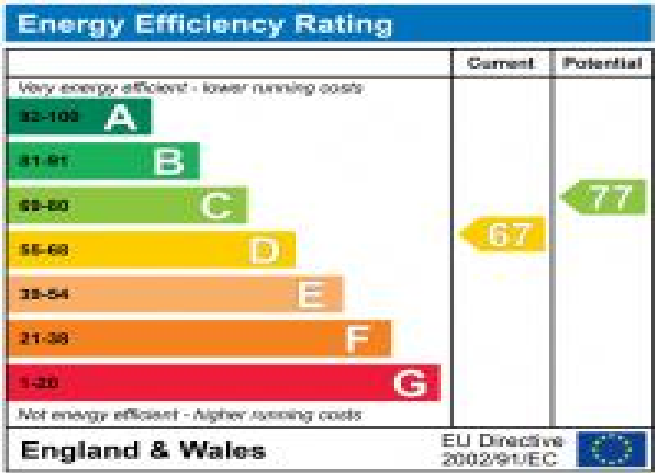

Approximate Gross Internal Area = 93.1 sq m / 1002 sq ft

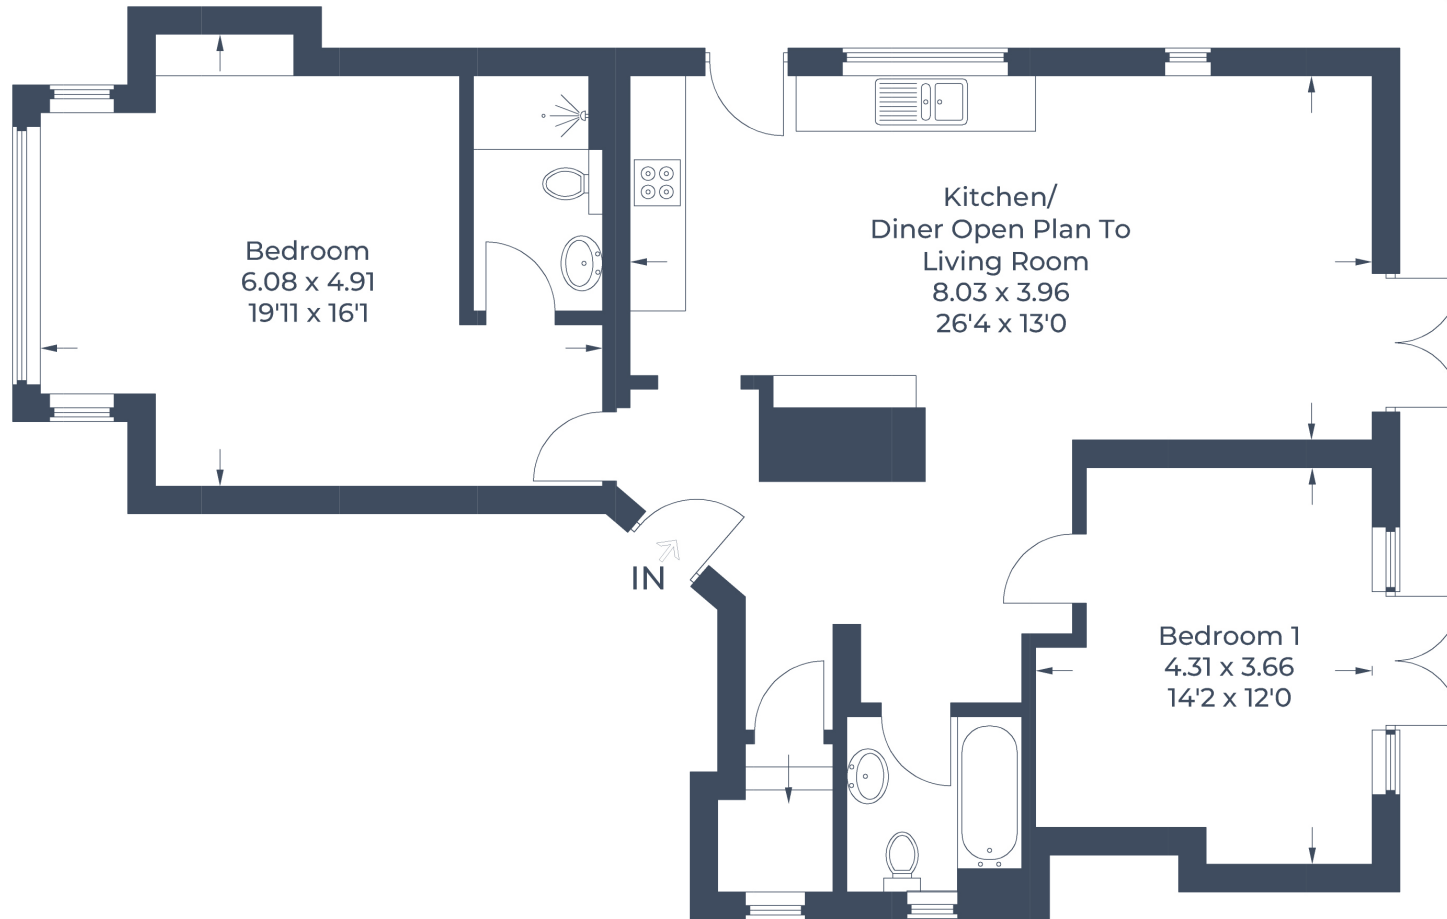


Illustration for identification purposes only,
measurements are approximate, not to scale.
© CJ Property Marketing Produced for Robsons



Middlesex | Hertfordshire | Buckinghamshire



REGISTERED OFFICE 2-4 PACKHORSE ROAD, GERRARDS CROSS, BUCKINGHAMSHIRE, ENGLAND, SL9 7QE. COMPANY NO. 07557114. VAT NO. GB211239453