



A DETACHED FOUR BEDROOM FAMILY HOME IN A PRIME LOCATION

Paines Lane, Pinner, HA5 3BP

ROBSONS

Paines Lane, Pinner, HA5 3BP

DETACHED • FOUR BEDROOMS • TWO BATHROOMS • THREE RECEPTION ROOMS • PRIVATE REAR GARDEN • DRIVEWAY PARKING • GARAGE

Description

A spacious four bedroom detached family home situated in a desirable location on one of Pinner's premier lanes, in the heart of the Village just moments from local highly regarded schools, shops and transport links.

The accommodation comprises an entrance hall with access to a cloakroom/w.c, living room, dining room, family room and a kitchen. To the first floor there are four double bedrooms, a shower room and a further family bathroom with a separate w/c.

To the rear is a private rear garden and to the front is access to the integral garage and off-street parking.





Pinner offers a variety of boutique shops, restaurants, coffee houses and popular supermarkets. Transport facilities include local bus links and the Metropolitan Line at Pinner tube station, providing a fast and frequent service into the heart of Central London and beyond. The area is well served for primary and secondary schooling, children's parks/playgrounds and recreational facilities.

Additional Information

Tenure: Freehold

Local Authority: London Borough of Harrow


Council Tax Band: G

Energy Efficiency Rating: D

For additional information, please refer to www.robsonswb.com or call us on: 020 8866 8083.



APPROX. GROSS INTERNAL FLOOR AREA 1938 SQ FT 180 SQ METRES (INCLUDES GARAGE)

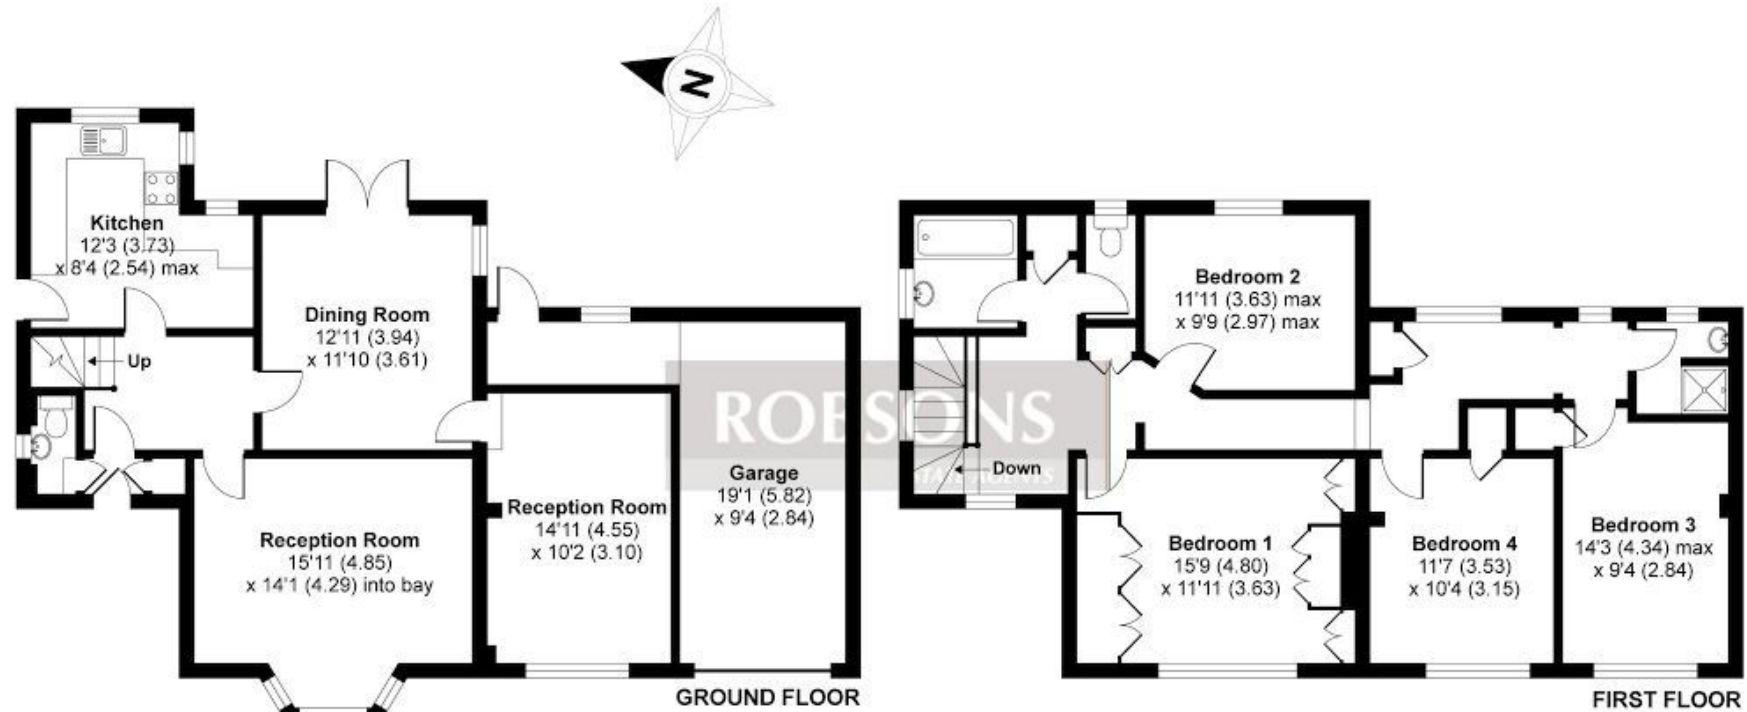

'For illustrative purposes only - not to scale. The position and size of doors, windows, appliances and other features are approximate only.'

Whilst every attempt has been made to ensure the accuracy of the floor plan contained here, measurements of doors, windows and rooms are approximate and no responsibility is taken for any error, omission or misstatement. These plans are for representation purposes only as defined by RICS Code of Measuring Practice and should be used as such by any prospective purchaser. Specifically no guarantee is given on the total square footage of the property if quoted on this plan. Any figure given is for initial guidance only and should not be relied on as a basis of valuation.

Copyright nichecom.co.uk 2014 Produced for Robsons REF : 574729

ROBSONS

1 High Street, Pinner HA5 5PJ
Tel: 020 8866 8083 Email: pinner@robsonswb.com
www.robsonswb.com

SCAN TO VISIT



OUR WEBSITE

Important notice: Robsons, their clients and any joint agents give notice that 1: They are not authorised to make or give any representations or warranties in relation to the property either here or elsewhere, either on their own behalf or on behalf of their client or otherwise. They assume no responsibility for any statement that may be made in these particulars. These particulars do not form part of any offer or contract and must not be relied upon as statements or representations of fact. 2: Any areas, measurements or distances are approximate. Plot sizes and dimensions are taken from Promap and are approximate. The text, photographs and plans are for guidance only and are not necessarily comprehensive. It should not be assumed that the property has all necessary planning, building regulation or other consents and Robsons have not tested any services, equipment or facilities. Purchasers must satisfy themselves by inspection or otherwise.