



A FOUR BEDROOM, TWO BATHROOM DETACHED HOUSE ON A LARGE PLOT ON GROVE ROAD

Grove Road, Northwood, Middlesex, HA6 2AP

ROBSONS

Grove Road, Northwood, Middlesex, HA6 2AP

DETACHED • FOUR BEDROOMS • TWO BATHROOMS • THREE RECEPTION ROOMS • KITCHEN • UTILITY ROOM • DOWNSTAIRS W/C • LARGE REAR GARDEN • DRIVEWAY PARKING • GARAGE

Description

This detached four-bedroom two bathroom family home is positioned on a large plot offering significant potential to extend subject to the usual planning consents and permissions. The property is brought to the market with benefit of no onward chain.

To the ground floor is a spacious double-aspect living room that leads to the conservatory which has direct access to the large rear garden. There is a kitchen to the rear of the property and a separate utility room also providing access to the garage. There is also second reception providing flexible space for a family room or formal dining room.

To the first floor there are four well-proportioned bedrooms, the principle bedroom benefits from an en-suite bathroom. A family bathroom with a separate w/c services the other three bedrooms.





To the front, a driveway provides off-street parking for multiple vehicles and leads to the garage.

Location

Northwood provides a range of shopping facilities including Waitrose supermarket, a variety of restaurants and other amenities with the Metropolitan Line station providing access to Baker Street and the City. There is a plethora of state and private schooling together with a wide choice of recreational facilities, which include golf courses and fitness centres. The M1, M40 and M25 motorways are also accessible.

NB this property is situated within the proximity of the ULEZ, if your vehicle does not comply charges may apply.

Additional Information

Tenure: Freehold

Local Authority: London Borough of Hillingdon

Council Tax Band: G

Energy Efficiency Rating: D

For additional information, please refer to www.robsonswb.com or call us on: 01923 835355.



Approximate Gross Internal Area
Ground Floor = 105.4 sq m / 1134 sq ft
First Floor = 79.7 sq m / 858 sq ft
Garage = 13.2 sq m / 142 sq ft
Total = 198.3 sq m / 2,134 sq ft

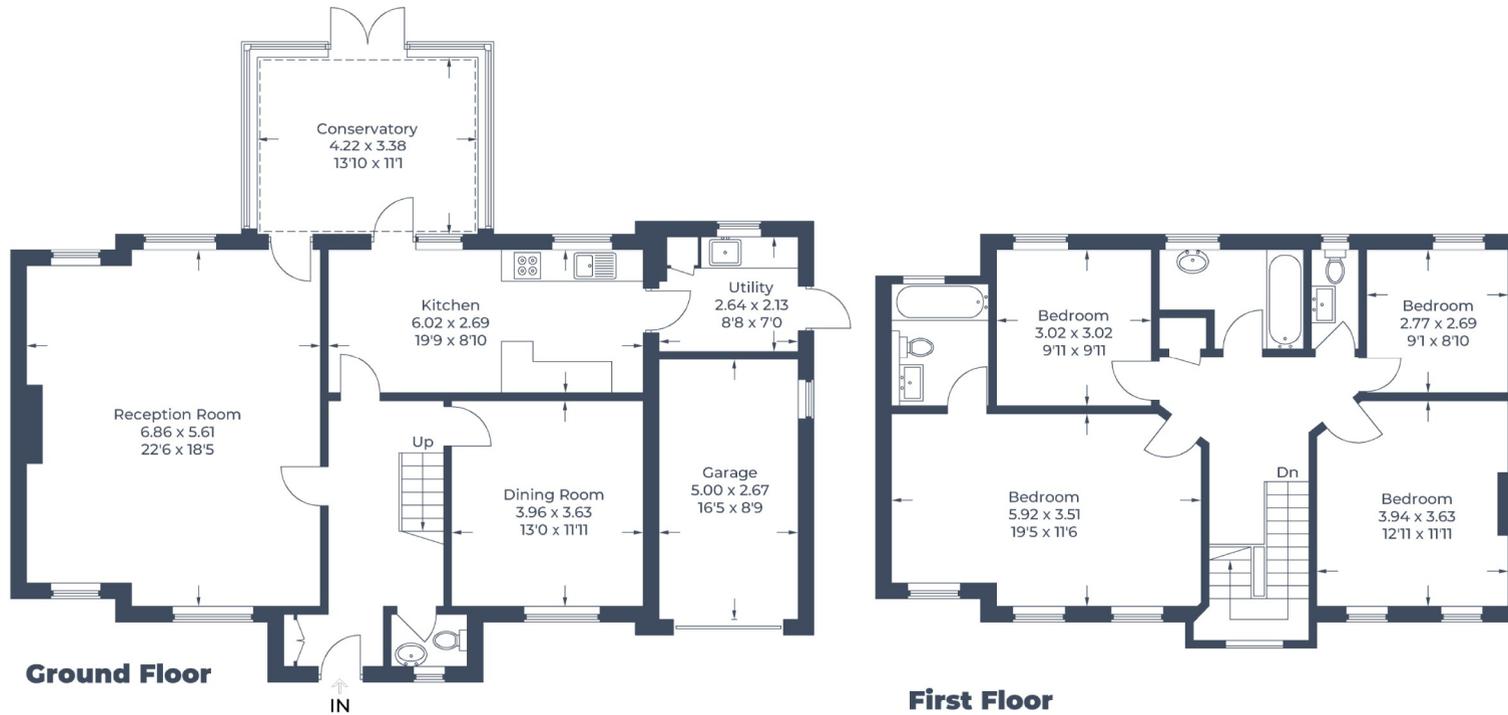


Illustration for identification purposes only,
measurements are approximate, not to scale.
© CJ Property Marketing Produced for Robsons

ROBSONS

7 Clive Parade, Northwood, HA6 2QF
Tel: 01923 835355 Email: northwood@robsonsweb.com
www.robsonsweb.com

SCAN TO VISIT



OUR WEBSITE

Important notice: Robsons, their clients and any joint agents give notice that 1: They are not authorised to make or give any representations or warranties in relation to the property either here or elsewhere, either on their own behalf or on behalf of their client or otherwise. They assume no responsibility for any statement that may be made in these particulars. These particulars do not form part of any offer or contract and must not be relied upon as statements or representations of fact. 2: Any areas, measurements or distances are approximate. Plot sizes and dimensions are taken from Promap and are approximate. The text, photographs and plans are for guidance only and are not necessarily comprehensive. It should not be assumed that the property has all necessary planning, building regulation or other consents and Robsons have not tested any services, equipment or facilities. Purchasers must satisfy themselves by inspection or otherwise.