



AN IMPRESSIVE SIX BEDROOM DETACHED FAMILY HOME WITHIN THE HIGHLY SOUGHT-AFTER COPSEWOOD ESTATE

Linksway, Northwood, Middlesex, HA6 2XB

ROBSONS

Linksway, Northwood, Middlesex, HA6 2XB

Description

Set on a large and secluded plot within the sought-after and prestigious surroundings of one of Northwood's most exclusive estates, this immaculately presented six-bedroom detached family home offers a perfect blend of luxury, style, and comfort. The property is approached via a gated carriage driveway that offers secure off-street parking for multiple vehicles and access to the detached double garage, also accessible from inside the property. Every detail of this beautiful home has been thoughtfully designed and finished to a high standard throughout.

Upon entering, you're greeted by a spacious entrance hallway which leads through to the generous living room/reception area that exudes elegance and provides a versatile space for both relaxing and socialising, while the formal dining room offers an ideal setting for more intimate gatherings. At the heart of the property lies the stunning open-plan SieMatic kitchen/dining/living area. This beautifully finished space is perfect for family life and entertaining, seamlessly combining modern living with functionality. A particular feature is the oversized doors that open out onto the large garden terrace and outdoor heated swimming pool. Adjoining the kitchen is the utility room and downstairs w/c that further enhance the convenience and practicality of the home.









The ground floor also benefits from underfloor heating throughout the downstairs hall, dining room, kitchen, utility and w/c, and Sonos sound system in the kitchen/dining/living area and garden patio. On the first floor, you'll find six well-proportioned bedrooms, each featuring fitted wardrobes. Two of these bedrooms enjoy the added comfort of air conditioning, and two bedrooms boast stylish en-suite bathrooms. A contemporary family bathroom serves the remaining bedrooms. Further benefits include an alarm and multiple-point CCTV systems surrounding the property, an electric vehicle charging point, an electric canopy over the patio area and an automated irrigation system. Internal viewing is essential to appreciate the quality and location of this unique family home.

Location

Northwood provides a range of shopping facilities including Waitrose supermarket, a variety of restaurants and other amenities with the Metropolitan Line station providing access to Baker Street and the City. There is a plethora of state and private schooling together with a wide choice of recreational facilities, which include golf courses and fitness centres. The M1, M40 and M25 motorways are also accessible. NB this property is situated within the proximity of the ULEZ, if your vehicle does not comply charges may apply.

Additional Information

Tenure: Freehold Energy Efficiency Rating: C
Local Authority: Hillingdon Council Tax Band: H

For additional information, please refer to www.robsonswb.com or call us on: 01923 835355.



Approximate Gross Internal Area
 Ground Floor = 181.0 sq m / 1,948 sq ft
 First Floor = 164.8 sq m / 1,774 sq ft
 Garage = 35.0 sq m / 377 sq ft
 Total = 380.8 sq m / 4,099 sq ft

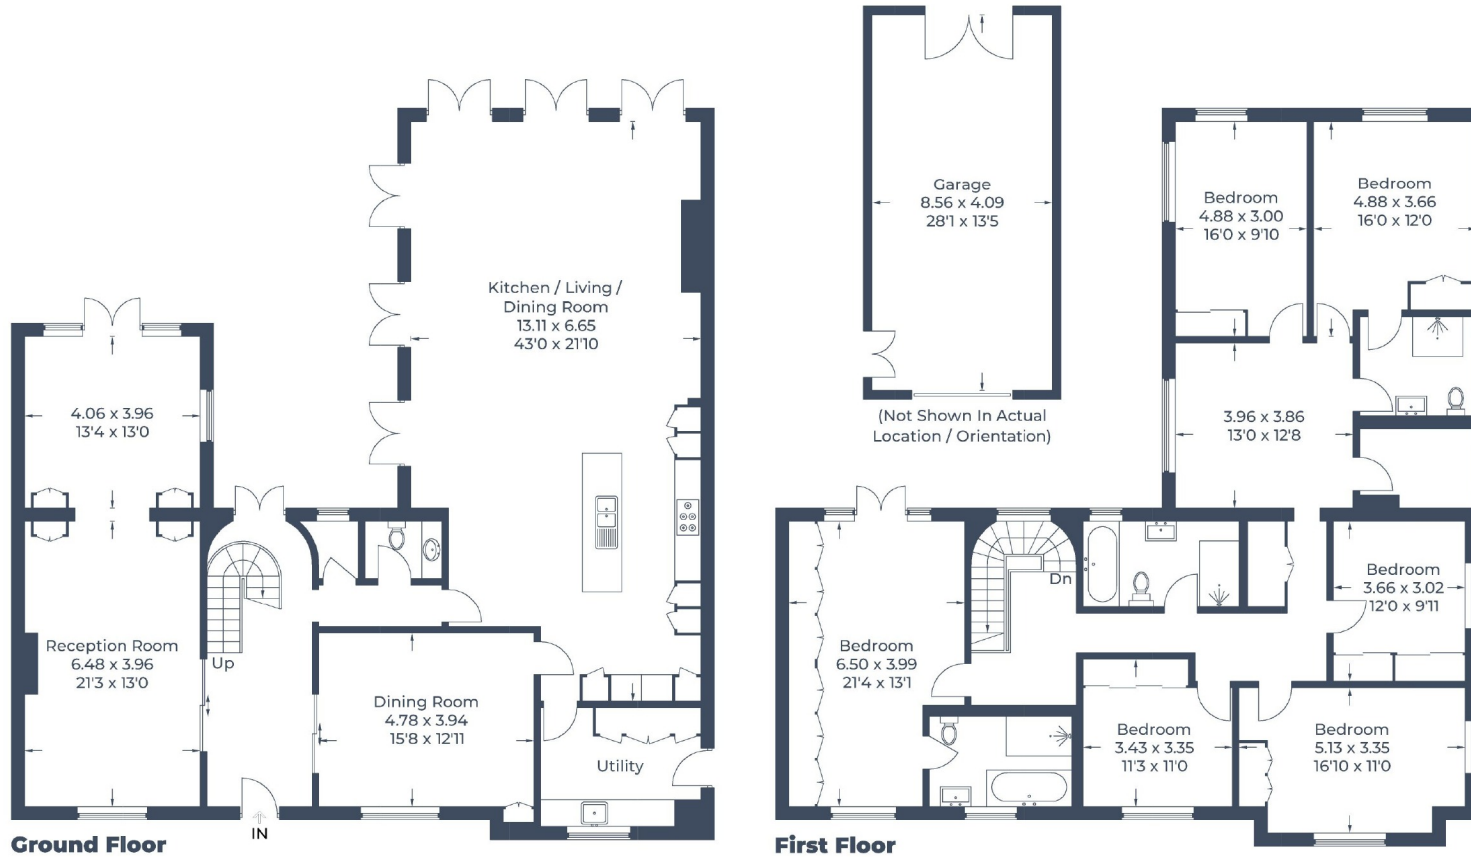


Illustration for identification purposes only,
 measurements are approximate, not to scale.
 © CJ Property Marketing Produced for Robsons

ROBSONS

7 Clive Parade, Northwood, HA6 2QF
 Tel: 01923 835355 Email: northwood@robsonswb.com
www.robsonswb.com

SCAN TO VISIT



OUR WEBSITE

Important notice: Robsons, their clients and any joint agents give notice that 1: They are not authorised to make or give any representations or warranties in relation to the property either here or elsewhere, either on their own behalf or on behalf of their client or otherwise. They assume no responsibility for any statement that may be made in these particulars. These particulars do not form part of any offer or contract and must not be relied upon as statements or representations of fact. 2: Any areas, measurements or distances are approximate. Plot sizes and dimensions are taken from Promap and are approximate. The text, photographs and plans are for guidance only and are not necessarily comprehensive. It should not be assumed that the property has all necessary planning, building regulation or other consents and Robsons have not tested any services, equipment or facilities. Purchasers must satisfy themselves by inspection or otherwise.